


AFE No. 15559 Date Comp. 9-30-31 Description of Change Const. of Ditch  
 48982 7-5-57 Ret. Trk 100

No.	Grantor	Grantee	Instrument	Date	Record	Page	Book	Remarks
1	W.G. Lumbkins	V. & P.R.R. Co.		Jan. 29, 1883	D.B. 100	P. 85	Feb. 27, 1883	47
2	No deed covering - Charter with claimed							
3	Conveyed by Deed No. 47 with Parcel No. 1							
4	A.F. Spricker	V. & P.R.R. Co.		Jan. 20, 1883	D.B. 100	P. 86	Feb. 27, 1883	34
5	O.W. Dickerson	V. & P.R.R. Co.		Apr. 15, 1886	D.B. 100	P. 29	May 23, 1886	288
6	No deed covering - Charter with claimed							
7	Conveyed by Deed No. 34 with Parcel No. 4							
8	Jno. LaCroix	V. & P.R.R. Co.		Jan. 18, 1883	D.B. 100	P. 86	Feb. 27, 1883	49
9	No deed covering - Charter with claimed							
10	J. & T. Smith	V. & P.R.R. Co.		Jan. 18, 1883	D.B. 100	P. 87	Feb. 27, 1883	28
11	J.R. S.B. Smith	V. & P.R.R. Co.		April 21, 1884	D.B. 100	P. 24	24	27

Note: Parcel No. 1 was exchanged for Parcel No. 5



L.F. 27078 Cont. 37219 City of Lawrenceburg Electric System 2 Wires over at 2355+65  
 L.F. 27079 Cont. 40666 City of Lawrenceburg Electric System - 3 Wires over at 2335+62  
 19042 44763 Loretto Tel. Co. - Wire King over sta. 2355+69

RIGHT OF WAY AND TRACK MAP  
 LOUISVILLE AND NASHVILLE R. R. CO.  
 NASHVILLE, FLORENCE AND SHEFFIELD DIVISION  
 STATION 2279+12.5 TO STATION 2384+72.5  
 SCALE 1 INCH = 200 FT. JUNE 30 1917.

W. B. ...  
 SURVEY ENGINEER

050-014

V. B. 23